





HIGH TOWN ELEVATION

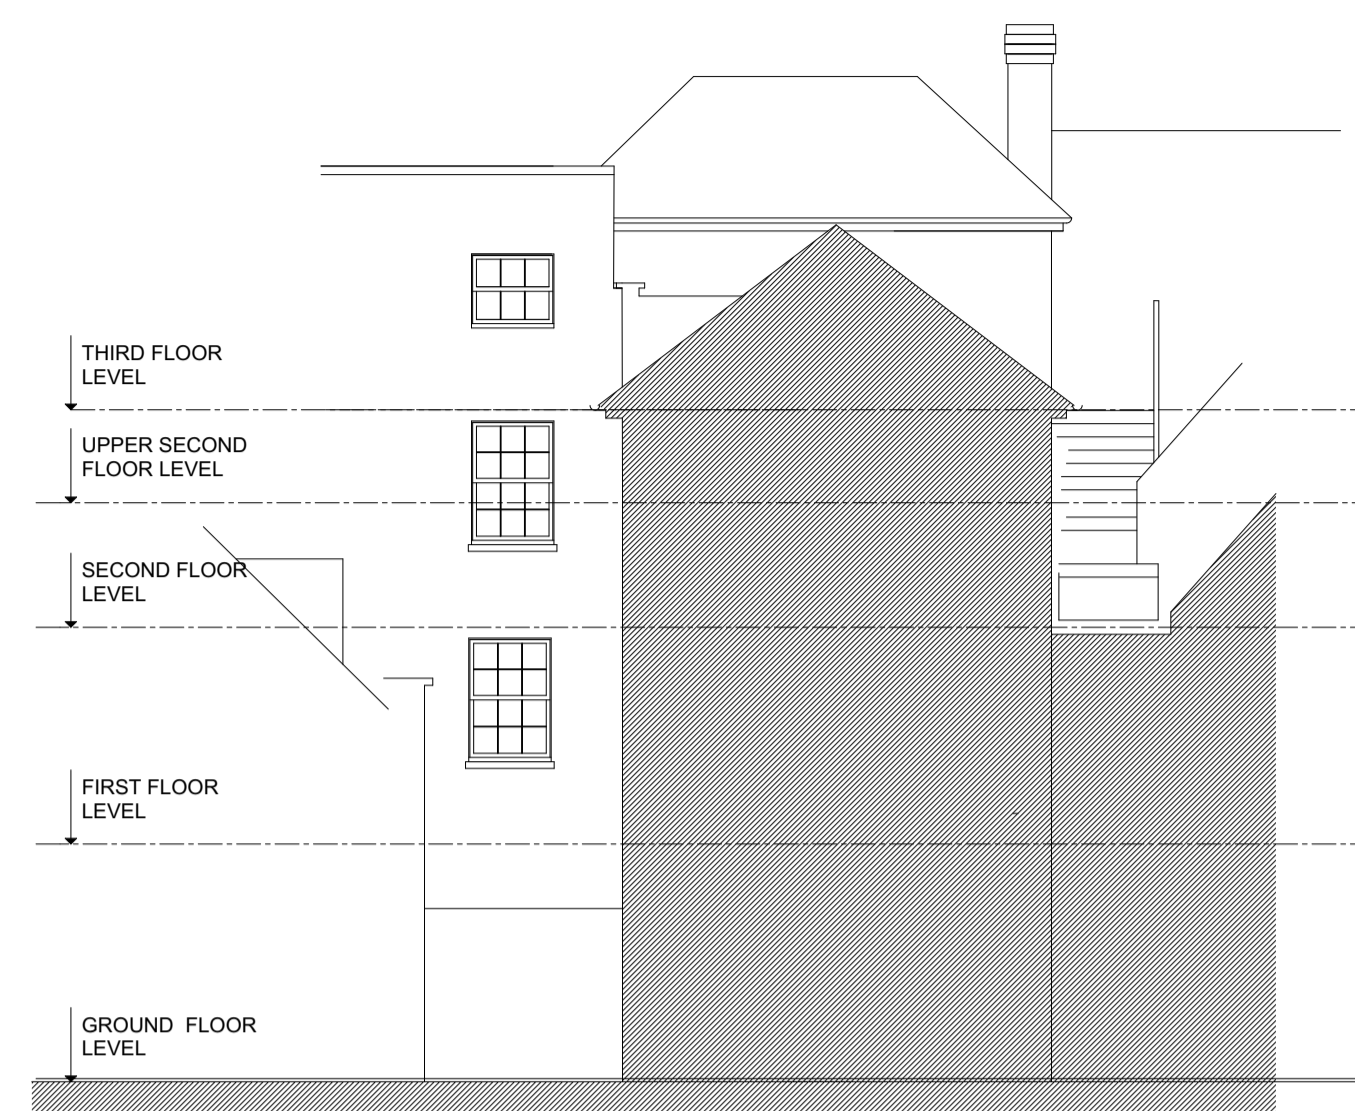

REAR ELEVATION / SECTION

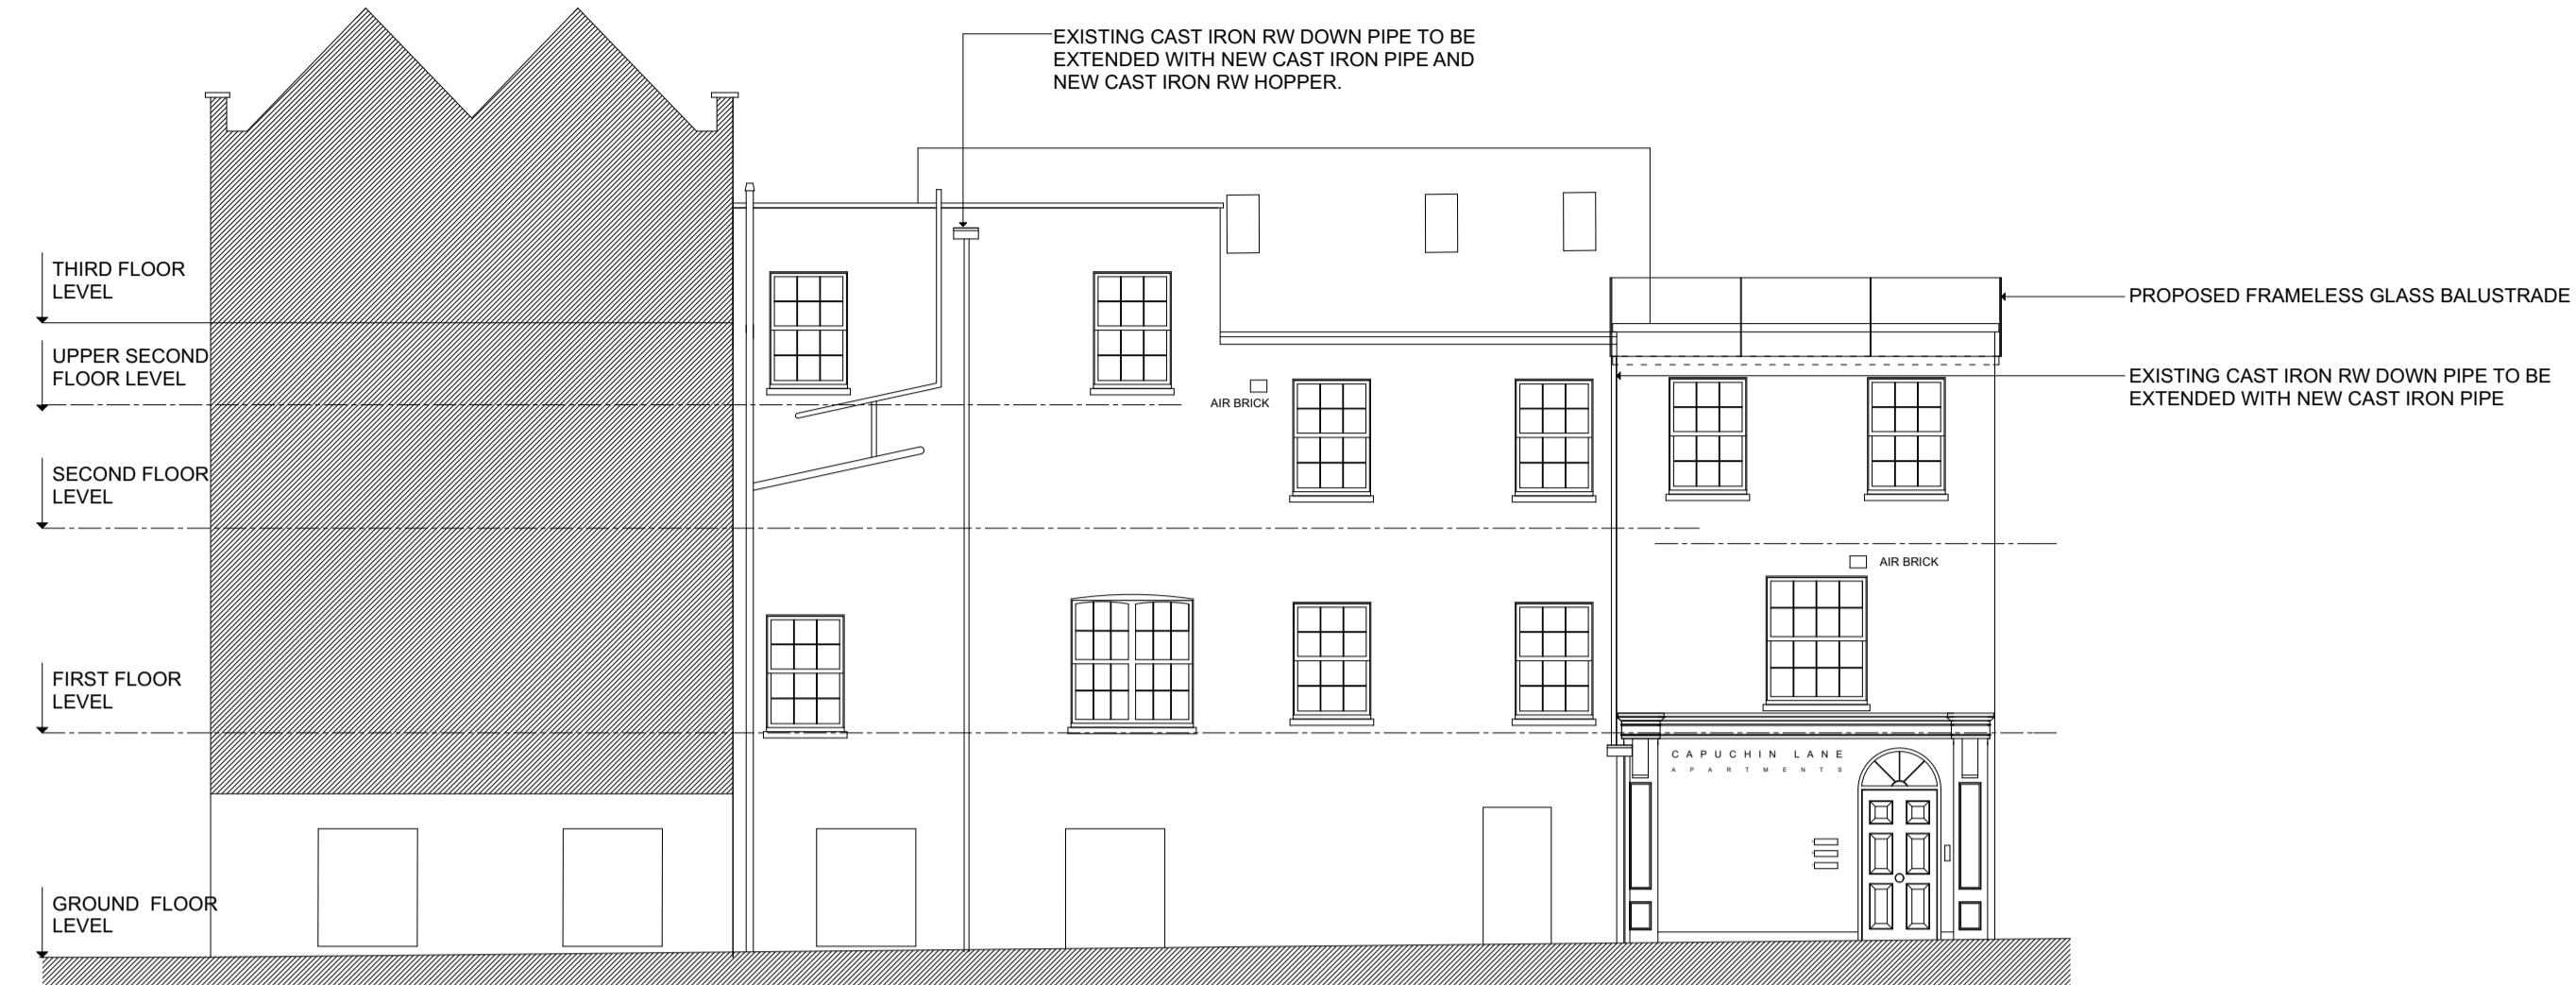


CHURCH STREET ELEVATION / SECTION

ELEVATIONS AS PROPOSED




BASEMENT GROUND FIRST SECOND THIRD

FLOOR PLANS AS PROPOSED

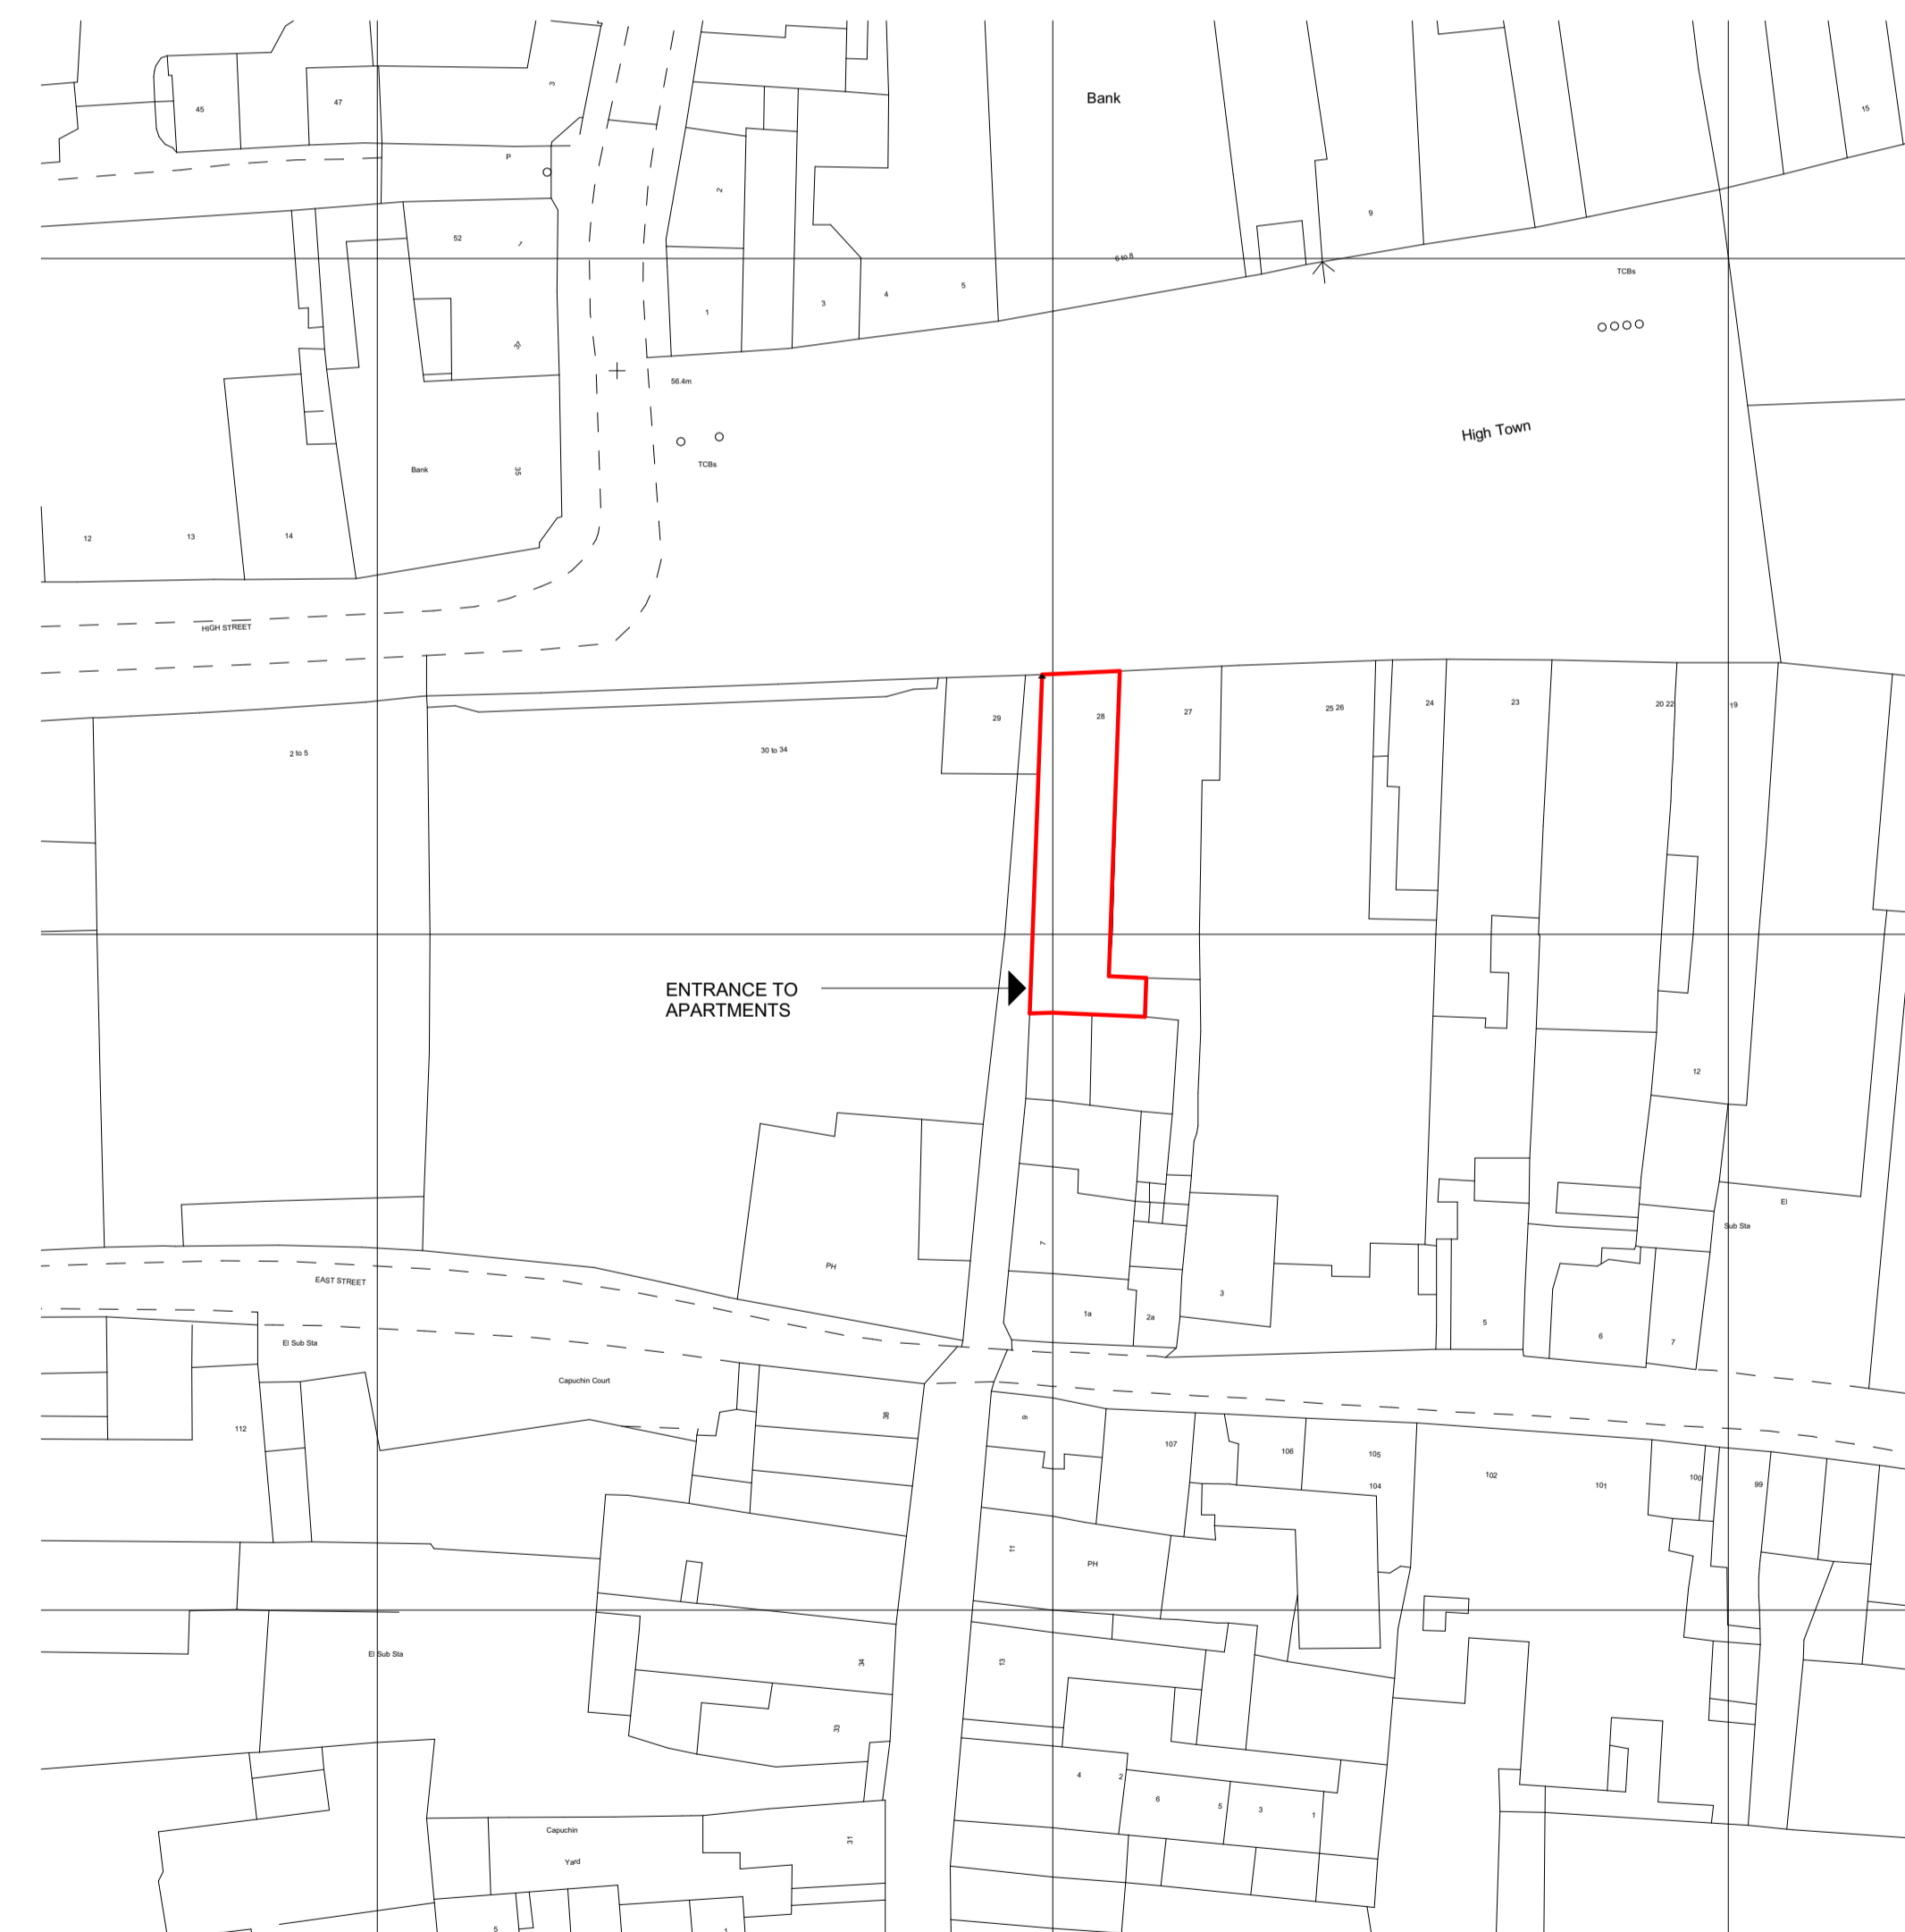

BLOCK PLAN (1:500)

0M 50M
SCALE 1:500

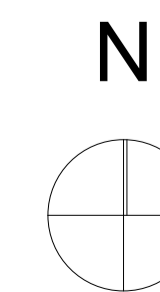

COPYRIGHT The copyright of this drawing is vested in the architect and must not be reproduced without his consent in writing.
NOTE Contractors must verify dimensions before commencing any work, fabrication, ordering or shop drawings. Do not scale from this drawing.

SCHEME
PROPOSED RESIDENTIAL DEVELOPMENT
28 HIGHTOWN HEREFORD

TITLE
PLANS AND ELEVATIONS AS PROPOSED

CLIENT
FERRIBY LAND
DRAWING No.
18042 / 03a
DATE
Dec 2018 **SCALE**
1:100 @ A1 **DRAWN**
wj

JENNINGS HOMER
LYNCH

CHARTERED ARCHITECTS

FIRST FLOOR 103 - 107 BRIDGNORTH ROAD
WOLLASTON STOURBRIDGE WEST MIDLANDS
DY8 3NY
Tel 01384 77732
Email: info@jhlarchitects.co.uk